
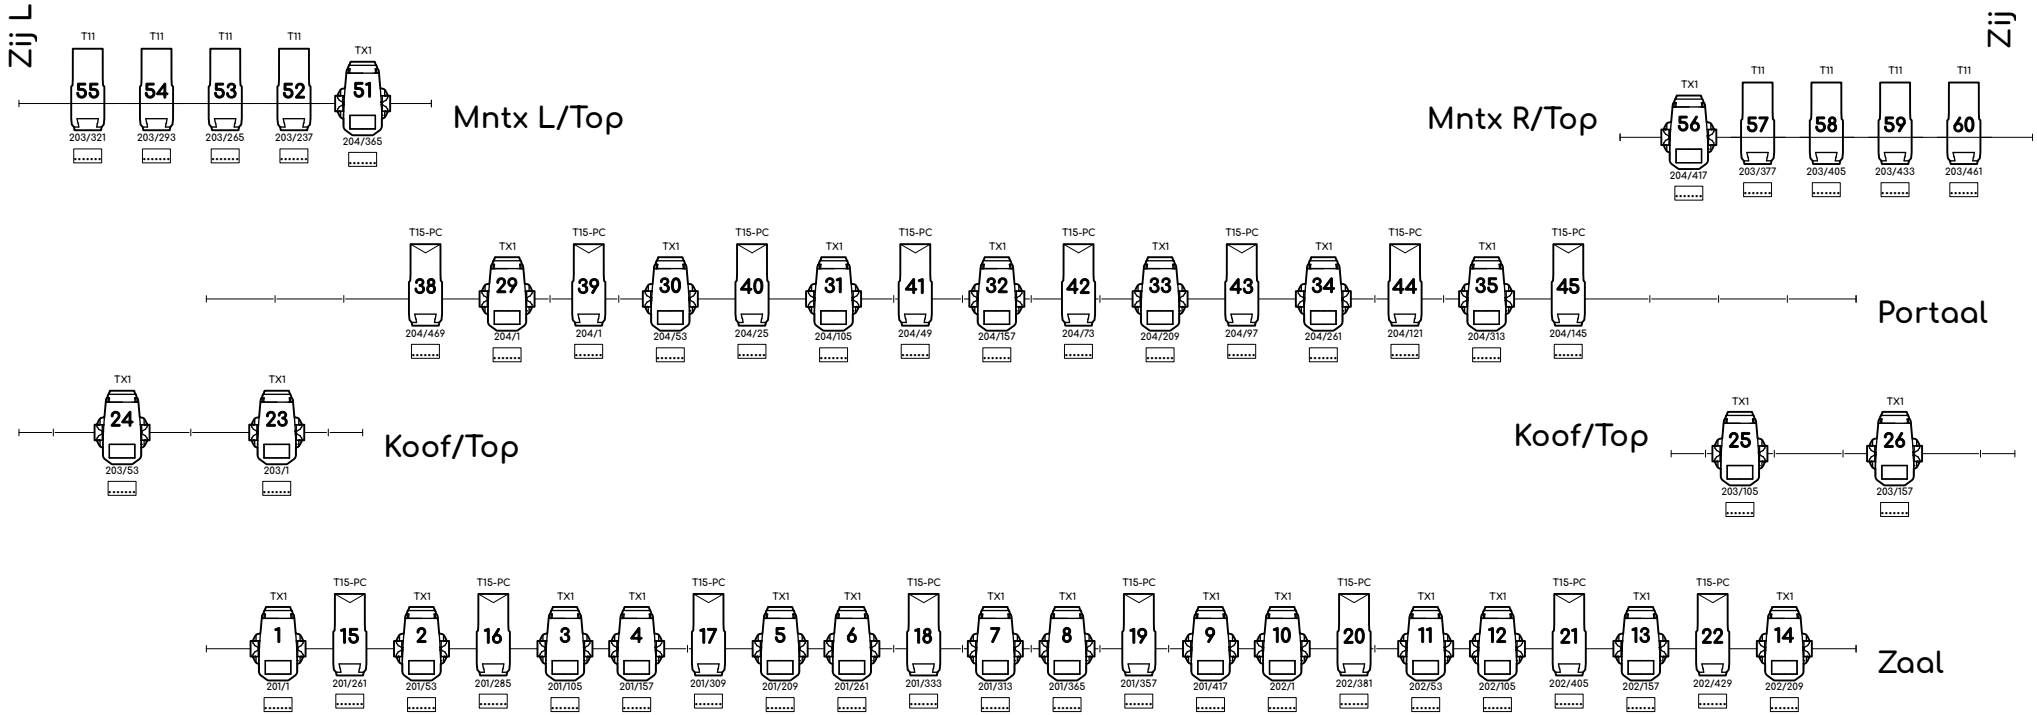



Horizon

Dimmer	85	86	87	88
LEE kleur				

MDG
Fan

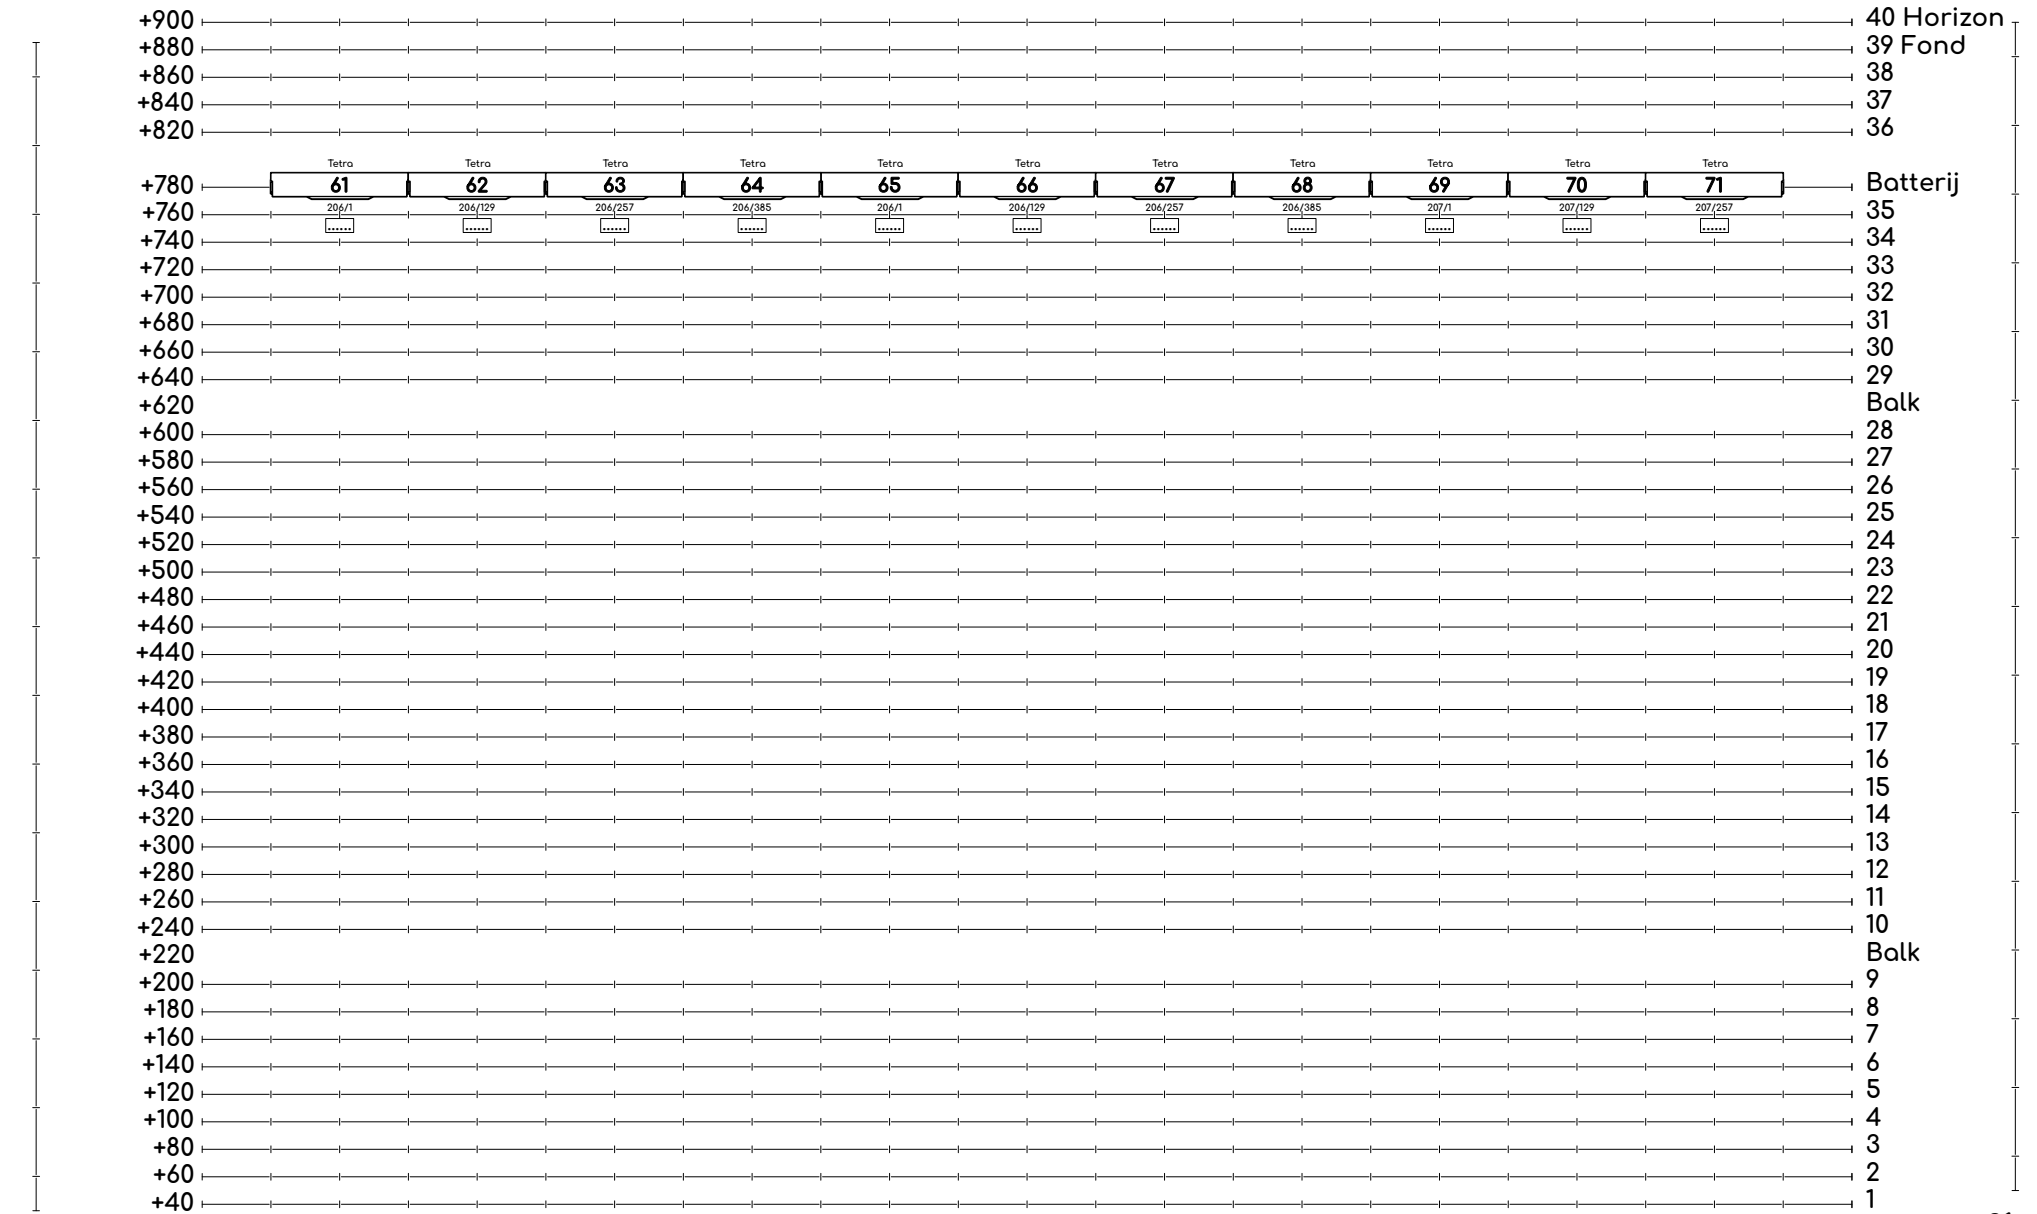

Vast licht	
	Robe Lighting Robin TX1 Profile Aantal: 27 Mode 6
	Robe Lighting T15 PC Aantal: 16 Mode 3
	Robe Lighting T11 Profile Aantal: 8 Mode 8
	Robe Lighting Robin Tetra2 Aantal: 11 Mode 6
	Fan Aantal: 1
	MDG ATMe Aantal: 1

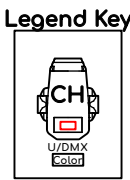

Zaallicht: 150+151
Fan: 152
MDG: 153

IP Guestconsole:
10.101.10.61
Subnet:
255.255.0.0

De Leest - Rabozaal Vredesplein 12 5142 RA Waalwijk	1 Lightplot	
	DATE: 22/09/2025	
	DESIGNED BY:	
	DRAWN BY: Dennis vd Dool	
	UNITS: Millimeters	
	SCALE: AS NOTED	
	PAPERSIZE: ISO A3	
	CAD FILE: De Leest - Rabozaal.vwx	
	Revisions	
	NO.	BY Date Note
1	DD	01/10/2025 Finalized
DE LEEST THEATER EN FILM WAALWIJK		

Patchlijst

Channel	Device	Position	Universe	DMX	Mode
1	Robe Lighting Robin TX1 Profile	Zaal	201	1	Mode 6
2	Robe Lighting Robin TX1 Profile	Zaal	201	53	Mode 6
3	Robe Lighting Robin TX1 Profile	Zaal	201	105	Mode 6
4	Robe Lighting Robin TX1 Profile	Zaal	201	157	Mode 6
5	Robe Lighting Robin TX1 Profile	Zaal	201	209	Mode 6
6	Robe Lighting Robin TX1 Profile	Zaal	201	261	Mode 6
7	Robe Lighting Robin TX1 Profile	Zaal	201	313	Mode 6
8	Robe Lighting Robin TX1 Profile	Zaal	201	365	Mode 6
9	Robe Lighting Robin TX1 Profile	Zaal	201	417	Mode 6
10	Robe Lighting Robin TX1 Profile	Zaal	202	1	Mode 6
11	Robe Lighting Robin TX1 Profile	Zaal	202	53	Mode 6
12	Robe Lighting Robin TX1 Profile	Zaal	202	105	Mode 6
13	Robe Lighting Robin TX1 Profile	Zaal	202	157	Mode 6
14	Robe Lighting Robin TX1 Profile	Zaal	202	209	Mode 6
15	Robe Lighting T15 PC	Zaal	201	261	Mode 3
16	Robe Lighting T15 PC	Zaal	201	285	Mode 3
17	Robe Lighting T15 PC	Zaal	201	309	Mode 3
18	Robe Lighting T15 PC	Zaal	201	333	Mode 3
19	Robe Lighting T15 PC	Zaal	201	357	Mode 3
20	Robe Lighting T15 PC	Zaal	202	381	Mode 3
21	Robe Lighting T15 PC	Zaal	202	405	Mode 3
22	Robe Lighting T15 PC	Zaal	202	429	Mode 3
23	Robe Lighting Robin TX1 Profile	Koof/Top	203	1	Mode 6
24	Robe Lighting Robin TX1 Profile	Koof/Top	203	53	Mode 6
25	Robe Lighting Robin TX1 Profile	Koof/Top	203	105	Mode 6
26	Robe Lighting Robin TX1 Profile	Koof/Top	203	157	Mode 6
29	Robe Lighting Robin TX1 Profile	Portaal	204	1	Mode 6
30	Robe Lighting Robin TX1 Profile	Portaal	204	53	Mode 6
31	Robe Lighting Robin TX1 Profile	Portaal	204	105	Mode 6
32	Robe Lighting Robin TX1 Profile	Portaal	204	157	Mode 6
33	Robe Lighting Robin TX1 Profile	Portaal	204	209	Mode 6
34	Robe Lighting Robin TX1 Profile	Portaal	204	261	Mode 6
35	Robe Lighting Robin TX1 Profile	Portaal	204	313	Mode 6
38	Robe Lighting T15 PC	Portaal	204	469	Mode 3
39	Robe Lighting T15 PC	Portaal	204	1	Mode 3
40	Robe Lighting T15 PC	Portaal	204	25	Mode 3
41	Robe Lighting T15 PC	Portaal	204	49	Mode 3
42	Robe Lighting T15 PC	Portaal	204	73	Mode 3
43	Robe Lighting T15 PC	Portaal	204	97	Mode 3
44	Robe Lighting T15 PC	Portaal	204	121	Mode 3
45	Robe Lighting T15 PC	Portaal	204	145	Mode 3
51	Robe Lighting Robin TX1 Profile	Mnix L/Top	203	365	Mode 6
52	Robe Lighting T11 Profile	Mnix L/Top	204	237	Mode 8
53	Robe Lighting T11 Profile	Mnix L/Top	203	265	Mode 8
54	Robe Lighting T11 Profile	Mnix L/Top	203	293	Mode 8
55	Robe Lighting T11 Profile	Mnix L/Top	203	321	Mode 8
56	Robe Lighting Robin TX1 Profile	Mnix R/Top	204	417	Mode 6
57	Robe Lighting T11 Profile	Mnix R/Top	203	377	Mode 8
58	Robe Lighting T11 Profile	Mnix R/Top	203	405	Mode 8
59	Robe Lighting T11 Profile	Mnix R/Top	203	433	Mode 8
60	Robe Lighting T11 Profile	Mnix R/Top	203	461	Mode 8
61	Robe Lighting Robin Tetra2	Batterij	206	1	Mode 6
62	Robe Lighting Robin Tetra2	Batterij	206	129	Mode 6
63	Robe Lighting Robin Tetra2	Batterij	206	257	Mode 6
64	Robe Lighting Robin Tetra2	Batterij	206	385	Mode 6
65	Robe Lighting Robin Tetra2	Batterij	206	1	Mode 6
66	Robe Lighting Robin Tetra2	Batterij	206	129	Mode 6
67	Robe Lighting Robin Tetra2	Batterij	206	257	Mode 6
68	Robe Lighting Robin Tetra2	Batterij	206	385	Mode 6
69	Robe Lighting Robin Tetra2	Batterij	207	1	Mode 6
70	Robe Lighting Robin Tetra2	Batterij	207	129	Mode 6
71	Robe Lighting Robin Tetra2	Batterij	207	257	Mode 6
72	Robe Lighting Robin Tetra2	Batterij	207	385	Mode 6
79	Robe Lighting T11 Profile	Los Licht	203	209	Mode 8
100	Robe Lighting T11 Profile	Los Licht	203	349	Mode 8
101	Robe Lighting T11 Profile	Los Licht	209	1	Mode 8
102	Robe Lighting T11 Profile	Los Licht	209	29	Mode 8
103	Robe Lighting T11 Profile	Los Licht	209	57	Mode 8
104	Robe Lighting T11 Profile	Los Licht	209	85	Mode 8
105	Robe Lighting T11 Profile	Los Licht	209	113	Mode 8
106	Robe Lighting T11 Profile	Los Licht	209	141	Mode 8
107	Robe Lighting T11 Profile	Los Licht	209	169	Mode 8
108	Robe Lighting T11 Profile	Los Licht	209	197	Mode 8
109	Robe Lighting T15 PC	Los Licht	209	225	Mode 3
110	Robe Lighting T15 PC	Los Licht	209	249	Mode 3
111	Robe Lighting T15 PC	Los Licht	209	273	Mode 3
112	Robe Lighting T15 PC	Los Licht	209	297	Mode 3
113	Robe Lighting T15 PC	Los Licht	209	321	Mode 3
114	Robe Lighting T15 PC	Los Licht	209	345	Mode 3
115	Robe Lighting T15 PC	Los Licht	209	369	Mode 3
116	Robe Lighting T15 PC	Los Licht	209	393	Mode 3
117	Robe Lighting T15 PC	Los Licht	209	417	Mode 3
118	Robe Lighting T15 PC	Los Licht	209	441	Mode 3
119	Robe Lighting T15 PC	Los Licht	209	465	Mode 3
120	Robe Lighting T15 PC	Los Licht	209	489	Mode 3
121	Robe Lighting ParFect 150	Los Licht	210	1	Mode 1
122	Robe Lighting ParFect 150	Los Licht	210	18	Mode 1
123	Robe Lighting ParFect 150	Los Licht	210	35	Mode 1
124	Robe Lighting ParFect 150	Los Licht	210	52	Mode 1
125	Robe Lighting ParFect 150	Los Licht	210	69	Mode 1
126	Robe Lighting ParFect 150	Los Licht	210	86	Mode 1
127	Robe Lighting ParFect 150	Los Licht	210	103	Mode 1
128	Robe Lighting ParFect 150	Los Licht	210	120	Mode 1
129	Robe Lighting ParFect 150	Los Licht	210	137	Mode 1
130	Robe Lighting ParFect 150	Los Licht	210	154	Mode 1
131	Robe Lighting ParFect 150	Los Licht	210	171	Mode 1
132	Robe Lighting ParFect 150	Los Licht	210	188	Mode 1
133	Robe Lighting ParFect 150	Los Licht	210	205	Mode 1
134	Robe Lighting ParFect 150	Los Licht	210	222	Mode 1
135	Robe Lighting ParFect 150	Los Licht	210	239	Mode 1
136	Robe Lighting ParFect 150	Los Licht	210	256	Mode 1
137	Robe Lighting ParFect 150	Los Licht	210	273	Mode 1
138	Robe Lighting ParFect 150	Los Licht	210	290	Mode 1
139	Robe Lighting ParFect 150	Los Licht	210	307	Mode 1
140	Robe Lighting ParFect 150	Los Licht	210	324	Mode 1
141	Robe Lighting ParFect 150	Los Licht	210	341	Mode 1
142	Robe Lighting ParFect 150	Los Licht	210	358	Mode 1
143	Robe Lighting ParFect 150	Los Licht	210	375	Mode 1
144	Robe Lighting ParFect 150	Los Licht	210	392	Mode 1
152	MDG The Fan			0	
153	MDG ATMe	40 Horizon		0	
201	Robe Lighting LEDBeam 150	Los Licht	205	169	Mode 1
202	Robe Lighting LEDBeam 150	Los Licht	205	191	Mode 1
203	Robe Lighting LEDBeam 150	Los Licht	205	213	Mode 1
204	Robe Lighting LEDBeam 150	Los Licht	205	235	Mode 1
205	Robe Lighting LEDBeam 150	Los Licht	205	257	Mode 1
206	Robe Lighting LEDBeam 150	Los Licht	205	279	Mode 1
207	Robe Lighting LEDBeam 150	Los Licht	205	301	Mode 1
208	Robe Lighting LEDBeam 150	Los Licht	205	323	Mode 1
209	Robe Lighting LEDBeam 150	Los Licht	205	345	Mode 1
210	Robe Lighting LEDBeam 150	Los Licht	205	367	Mode 1
211	Robe Lighting LEDBeam 150	Los Licht	205	389	Mode 1
212	Robe Lighting LEDBeam 150	Los Licht	205	411	Mode 1
213	Robe Lighting LEDBeam 150	Los Licht	211	1	Mode 1
214	Robe Lighting LEDBeam 150	Los Licht	211	23	Mode 1
215	Robe Lighting LEDBeam 150	Los Licht	211	45	Mode 1
216	Robe Lighting LEDBeam 150	Los Licht	211	67	Mode 1
217	Robe Lighting LEDBeam 150	Los Licht	211	89	Mode 1
218	Robe Lighting LEDBeam 150	Los Licht	211	111	Mode 1
219	Robe Lighting LEDBeam 150	Los Licht	211	133	Mode 1
220	Robe Lighting LEDBeam 150	Los Licht	211	155	Mode 1
221	Robe Lighting LEDBeam 150	Los Licht	211	177	Mode 1
222	Robe Lighting LEDBeam 150	Los Licht	211	199	Mode 1
223	Robe Lighting LEDBeam 150	Los Licht	211	221	Mode 1
224	Robe Lighting LEDBeam 150	Los Licht	211	243	Mode 1
225	Robe Lighting Robin LEDBeam 350	Los Licht	212	1	Mode 3
226	Robe Lighting Robin LEDBeam 350	Los Licht	212	25	Mode 3
227	Robe Lighting Robin LEDBeam 350	Los Licht	212	49	Mode 3
228	Robe Lighting Robin LEDBeam 350	Los Licht	212	73	Mode 3
229	Robe Lighting Robin LEDBeam 350	Los Licht	212	97	Mode 3
230	Robe Lighting Robin LEDBeam 350	Los Licht	212	121	Mode 3
231	Robe Lighting Robin LEDBeam 350	Los Licht	212	145	Mode 3
232	Robe Lighting Robin LEDBeam 350	Los Licht	212	169	Mode 3
233	Robe Lighting Robin LEDBeam 350	Los Licht	212	193	Mode 3
234	Robe Lighting Robin LEDBeam 350	Los Licht	212	217	Mode 3
235	Robe Lighting Robin LEDBeam 350	Los Licht	212	241	Mode 3
236	Robe Lighting Robin LEDBeam 350	Los Licht	212	265	Mode 3
237	Robe Lighting Robin LEDBeam 350	Los Licht	212	289	Mode 3
238	Robe Lighting Robin LEDBeam 350	Los Licht	212	313	Mode 3
239	Robe Lighting Robin LEDBeam 350	Los Licht	212	337	Mode 3
240	Robe Lighting Robin LEDBeam 350	Los Licht	212	361	Mode 3
241	Robe Lighting Robin Esprite	Los Licht	213	1	Mode 5
242	Robe Lighting Robin Esprite	Los Licht	213	52	Mode 5
243	Robe Lighting Robin Esprite	Los Licht	213	103	Mode 5
244	Robe Lighting Robin Esprite	Los Licht	213	154	Mode 5
245	Robe Lighting Robin Esprite	Los Licht	213	205	Mode 5
246	Robe Lighting Robin Esprite	Los Licht	213	256	Mode 5
247	Robe Lighting Robin Esprite	Los Licht	213	307	Mode 5
248	Robe Lighting Robin Esprite	Los Licht	213	358	Mode 5
249	Robe Lighting Robin Esprite	Los Licht	213	409	Mode 5
250	Robe Lighting Robin Esprite	Los Licht	213	460	Mode 5
251	Robe Lighting Robin Esprite	Los Licht	214	1	Mode 5
252	Robe Lighting Robin Esprite	Los Licht	214	52	Mode 5
253	Robe Lighting Robin Esprite	Los Licht	214	103	Mode 5
254	Robe Lighting Robin Esprite	Los Licht	214	154	Mode 5
255	Robe Lighting Robin Esprite	Los Licht	214	205	Mode 5
256	Robe Lighting Robin Esprite	Los Licht	214	256	Mode 5
151	Zaallicht	Los Licht	214	0	

Los licht


16x Robe Esprite Mode 5




16x Robe LEDbeam 350 Mode 3




24x Robe LEDbeam 150 Mode 1

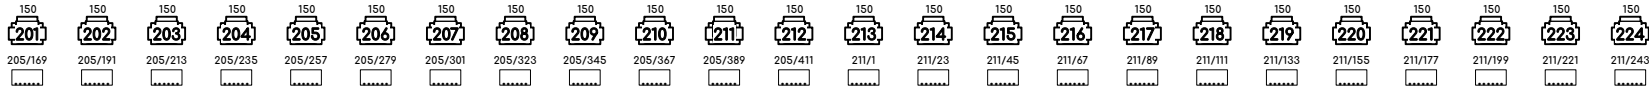

4x Sixbar Perfect 150 Mode 1

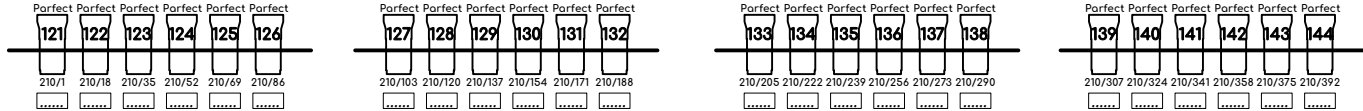

12x Robe T15 PC Mode 3

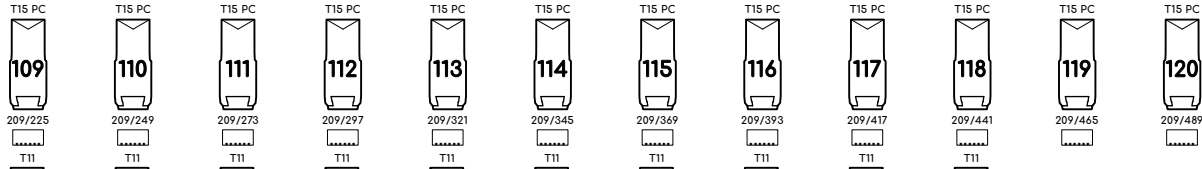

10x Robe T11 Profile Mode 8

