

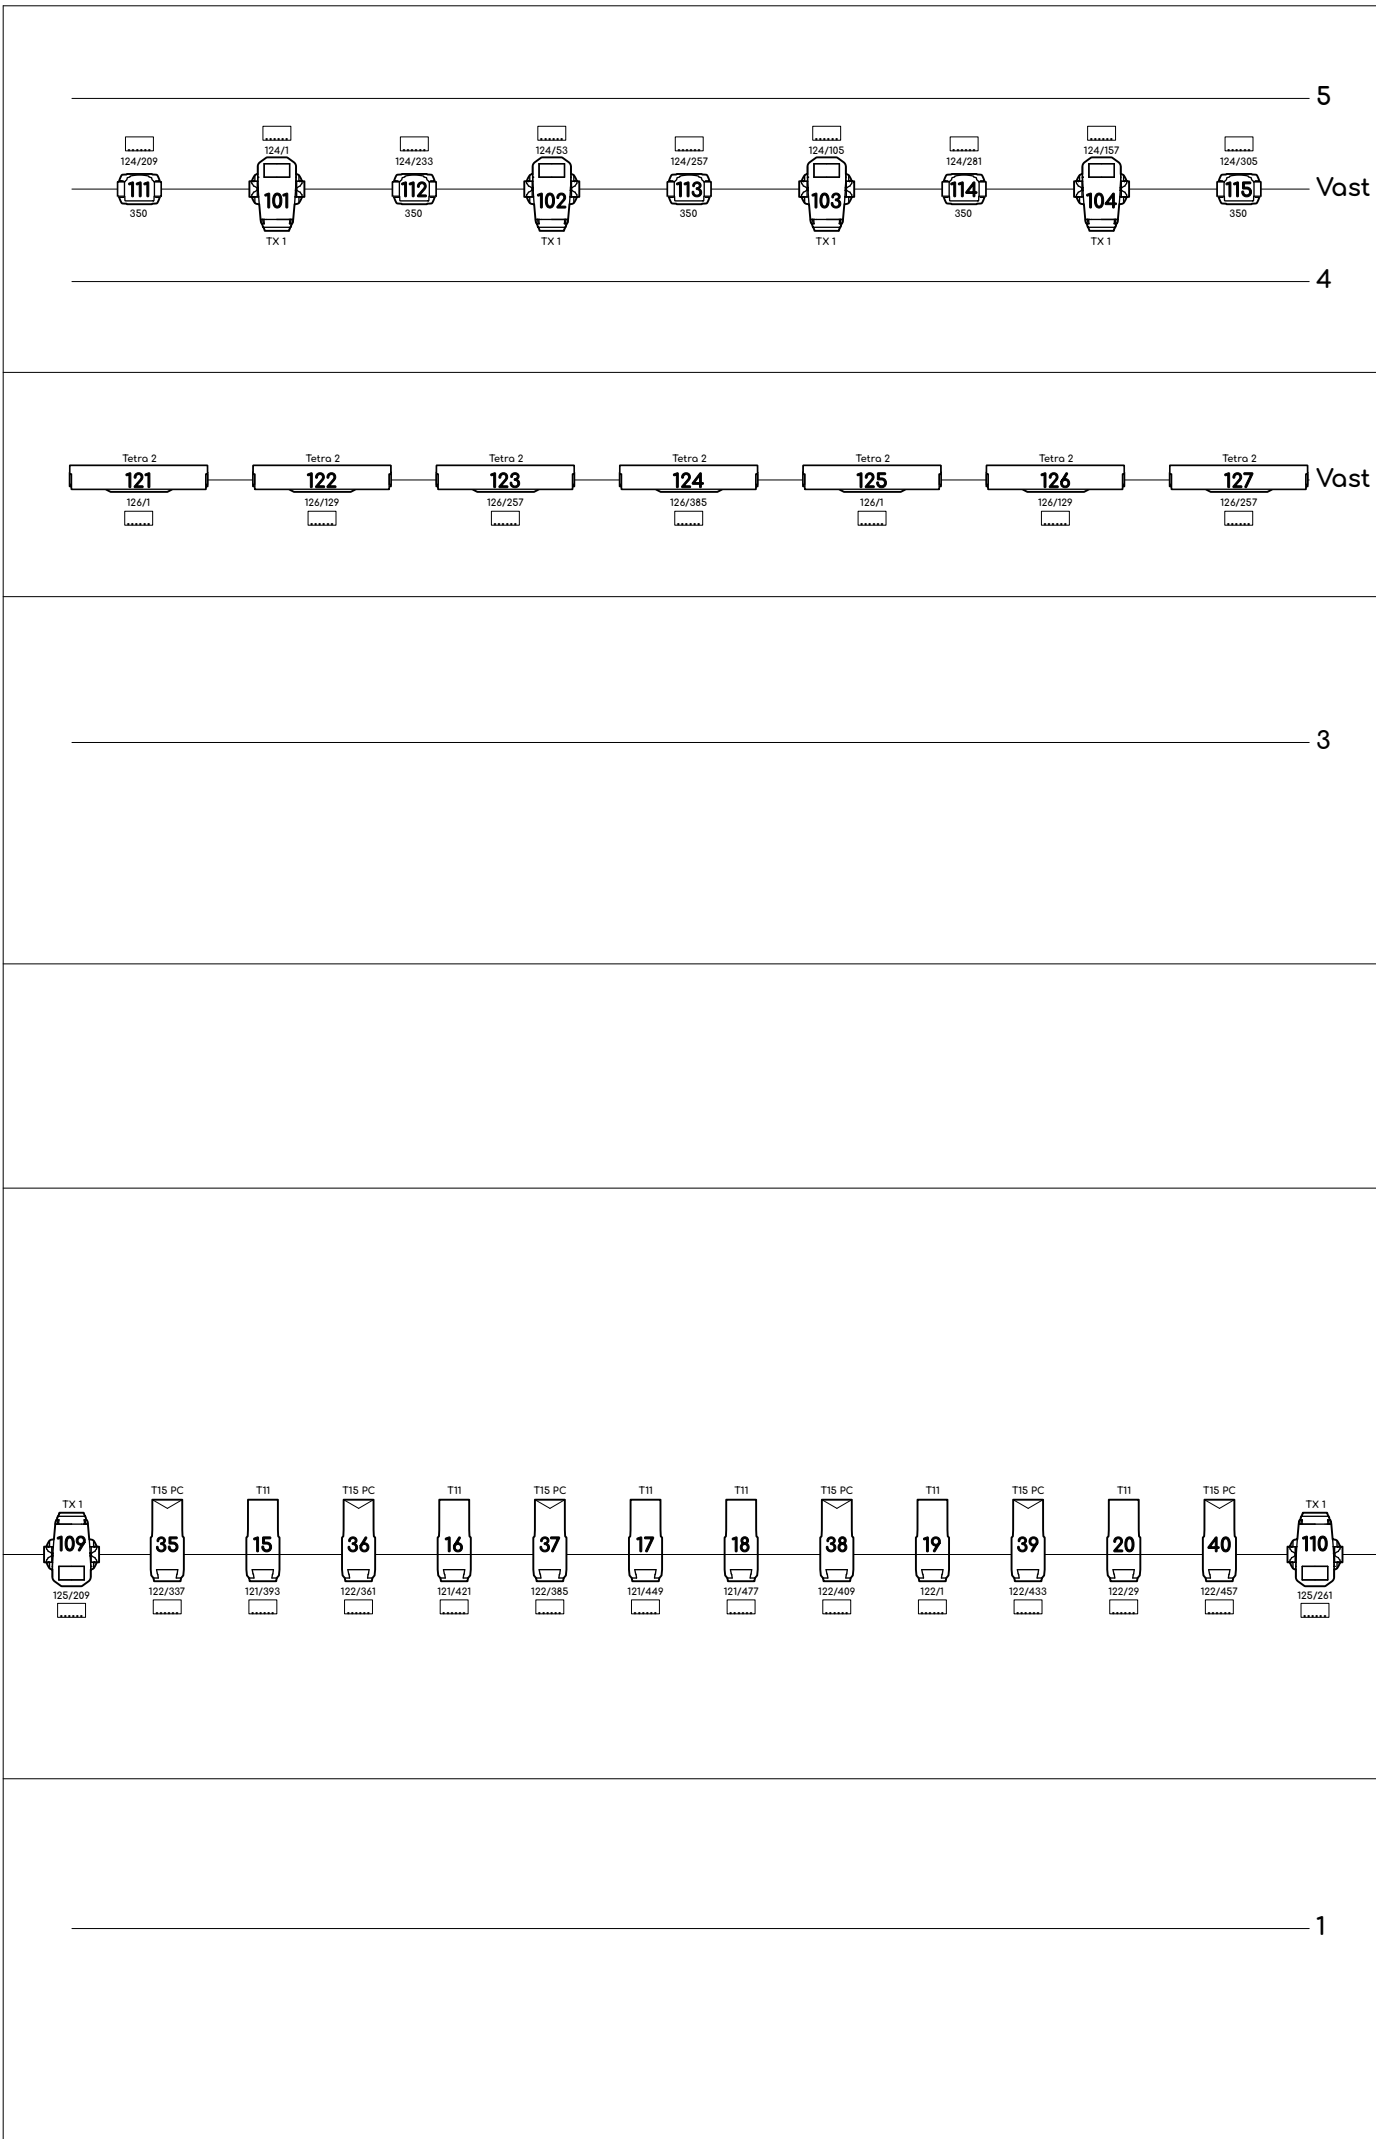
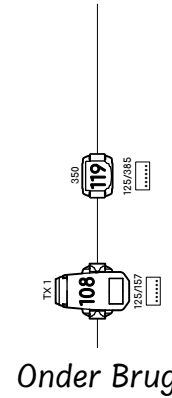
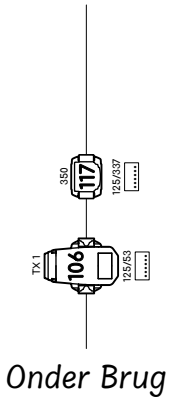
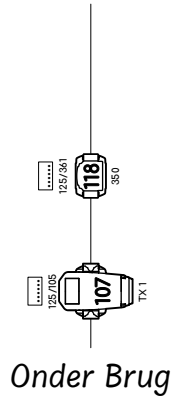


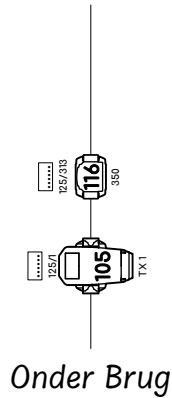

Vast licht		
	Robe Lighting Robin LEDBeam 350	
Aantal: 9	Mode 3	
	Robe Lighting Robin TX1 Profile	
Aantal: 10	Mode 6	
	Robe Lighting Robin Tetra2	
Aantal: 7	Mode 6	
	Robe Lighting T11 Profile	
Aantal: 6	Mode 8	
	Robe Lighting T15 PC	
Aantal: 6	Mode 3	

Legend Key

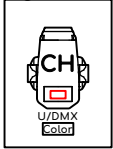

IP Guestconsole:
10.101.10.61
Subnet:
255.255.0.0

Zaallicht:
int: 150
kleur: 151

MDG: 201

Horizon

Dimmer	85	86	87	88
LEE kleur				

De Leest - Kleine zaal
Vredesplein 12
5142 RA Waalwijk

1
Lightplot

DATE:
01/10/2025
DESIGNED BY:

DRAWN BY:
Dennis vd Dool

UNITS:
Millimeters

SCALE:
AS NOTED

PAPERSIZE:
ISO A3

CAD FILE:
De Leest - kleine zaal.vwx

Revisions

NO.	BY	Date	Note
1	DD	01/10/2025	Finalize

DE LEEST

THEATER EN FILM
WAALEWIJK

Patchlijst


Channel	Device	Position	Universe	DMX	Mode
1	Robe Lighting T11 Prof il e		121	1	Mode 8
2	Robe Lighting T11 Prof il e		121	29	Mode 8
3	Robe Lighting T11 Prof il e		121	57	Mode 8
4	Robe Lighting T11 Prof il e		121	85	Mode 8
5	Robe Lighting T11 Prof il e		121	113	Mode 8
6	Robe Lighting T11 Prof il e		121	141	Mode 8
7	Robe Lighting T11 Prof il e	Los Licht	121	169	Mode 8
8	Robe Lighting T11 Prof il e	Los Licht	121	197	Mode 8
9	Robe Lighting T11 Prof il e	Los Licht	121	225	Mode 8
10	Robe Lighting T11 Prof il e	Los Licht	121	253	Mode 8
11	Robe Lighting T11 Prof il e	Los Licht	121	281	Mode 8
12	Robe Lighting T11 Prof il e	Los Licht	121	309	Mode 8
13	Robe Lighting T11 Prof il e	Los Licht	121	337	Mode 8
14	Robe Lighting T11 Prof il e	Los Licht	121	365	Mode 8
15	Robe Lighting T11 Prof il e	Zaalbrug	121	393	Mode 8
16	Robe Lighting T11 Prof il e	Zaalbrug	121	421	Mode 8
17	Robe Lighting T11 Prof il e	Zaalbrug	121	449	Mode 8
18	Robe Lighting T11 Prof il e	Zaalbrug	121	477	Mode 8
19	Robe Lighting T11 Prof il e	Zaalbrug	122	1	Mode 8
20	Robe Lighting T11 Prof il e	Zaalbrug	122	29	Mode 8
21	Robe Lighting T15 PC	Los Licht	122	1	Mode 3
22	Robe Lighting T15 PC	Los Licht	122	25	Mode 3
23	Robe Lighting T15 PC	Los Licht	122	49	Mode 3
24	Robe Lighting T15 PC	Los Licht	122	73	Mode 3
25	Robe Lighting T15 PC	Los Licht	122	97	Mode 3
26	Robe Lighting T15 PC	Los Licht	122	121	Mode 3
27	Robe Lighting T15 PC	Los Licht	122	145	Mode 3
28	Robe Lighting T15 PC	Los Licht	122	169	Mode 3
29	Robe Lighting T15 PC	Los Licht	122	193	Mode 3
30	Robe Lighting T15 PC	Los Licht	122	217	Mode 3
31	Robe Lighting T15 PC	Los Licht	122	241	Mode 3
32	Robe Lighting T15 PC	Los Licht	122	265	Mode 3
33	Robe Lighting T15 PC	Los Licht	122	289	Mode 3
34	Robe Lighting T15 PC	Los Licht	122	313	Mode 3
35	Robe Lighting T15 PC	Zaalbrug	122	337	Mode 3
36	Robe Lighting T15 PC	Zaalbrug	122	361	Mode 3
37	Robe Lighting T15 PC	Zaalbrug	122	385	Mode 3
38	Robe Lighting T15 PC	Zaalbrug	122	409	Mode 3
39	Robe Lighting T15 PC	Zaalbrug	122	433	Mode 3
40	Robe Lighting T15 PC	Zaalbrug	122	457	Mode 3
41	CLF Lighting Yara		123	1	6ch
42	CLF Lighting Yara		123	7	6ch
43	CLF Lighting Yara		123	18	6ch
44	CLF Lighting Yara		123	29	6ch
45	CLF Lighting Yara		123	40	6ch
46	CLF Lighting Yara		123	51	6ch
47	CLF Lighting Yara		123	62	6ch
48	CLF Lighting Yara		123	73	6ch
49	CLF Lighting Yara		123	84	6ch
50	CLF Lighting Yara		123	95	6ch
51	CLF Lighting Yara		123	106	6ch
52	CLF Lighting Yara		123	117	6ch
53	CLF Lighting Yara		123	128	6ch
54	CLF Lighting Yara		123	139	6ch
55	CLF Lighting Yara		123	150	6ch
56	CLF Lighting Yara		123	161	6ch
57	CLF Lighting Yara		123	172	6ch
58	CLF Lighting Yara		123	183	6ch
59	CLF Lighting Yara		123	194	6ch
60	CLF Lighting Yara		123	205	6ch
61	CLF Lighting Yara		123	216	6ch
62	CLF Lighting Yara		123	227	6ch
63	CLF Lighting Yara		123	238	6ch
64	CLF Lighting Yara		123	249	6ch
101	Robe Lighting Robin TX1 Prof il e	Vast	124	1	Mode 6
102	Robe Lighting Robin TX1 Prof il e	Vast	124	53	Mode 6
103	Robe Lighting Robin TX1 Prof il e	Vast	124	105	Mode 6
104	Robe Lighting Robin TX1 Prof il e	Vast	124	157	Mode 6
105	Robe Lighting Robin TX1 Prof il e	Onder Brug	125	1	Mode 6
106	Robe Lighting Robin TX1 Prof il e	Onder Brug	125	53	Mode 6
107	Robe Lighting Robin TX1 Prof il e	Onder Brug	125	105	Mode 6
108	Robe Lighting Robin TX1 Prof il e	Onder Brug	125	157	Mode 6
109	Robe Lighting Robin TX1 Prof il e	Onder Brug	125	209	Mode 6
110	Robe Lighting Robin TX1 Prof il e	Zaalbrug	125	261	Mode 6
111	Robe Lighting Robin LEDBeam 350	Vast	124	209	Mode 3
112	Robe Lighting Robin LEDBeam 350	Vast	124	233	Mode 3
113	Robe Lighting Robin LEDBeam 350	Vast	124	257	Mode 3
114	Robe Lighting Robin LEDBeam 350	Vast	124	281	Mode 3
115	Robe Lighting Robin LEDBeam 350	Vast	124	305	Mode 3
116	Robe Lighting Robin LEDBeam 350	Onder Brug	125	313	Mode 3
117	Robe Lighting Robin LEDBeam 350	Onder Brug	125	337	Mode 3
118	Robe Lighting Robin LEDBeam 350	Onder Brug	125	361	Mode 3
119	Robe Lighting Robin LEDBeam 350	Onder Brug	125	385	Mode 3
121	Robe Lighting Robin Tèl ra2	Vast	126	1	Mode 6
122	Robe Lighting Robin Tèl ra2	Vast	126	129	Mode 6
123	Robe Lighting Robin Tèl ra2	Vast	126	257	Mode 6
124	Robe Lighting Robin Tèl ra2	Vast	126	385	Mode 6
125	Robe Lighting Robin Tèl ra2	Vast	126	1	Mode 6
126	Robe Lighting Robin Tèl ra2	Vast	126	129	Mode 6
127	Robe Lighting Robin Tèl ra2	Vast	126	257	Mode 6
151	Zoallicht			0	
152	Zoallicht				

Los licht

24x CLF
Yara
Mode 6ch



14x Robe
T15 PC
Mode 3

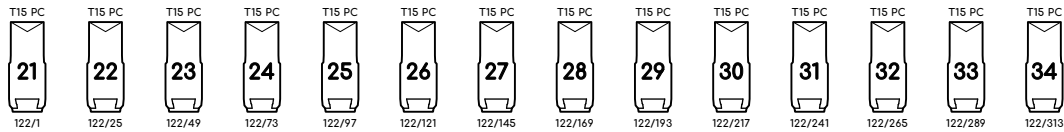

14x Robe
T11 Profile
Mode 8

