



Onder Brug

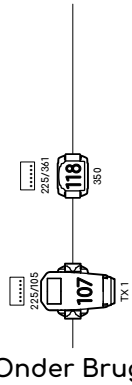


Onder Brug

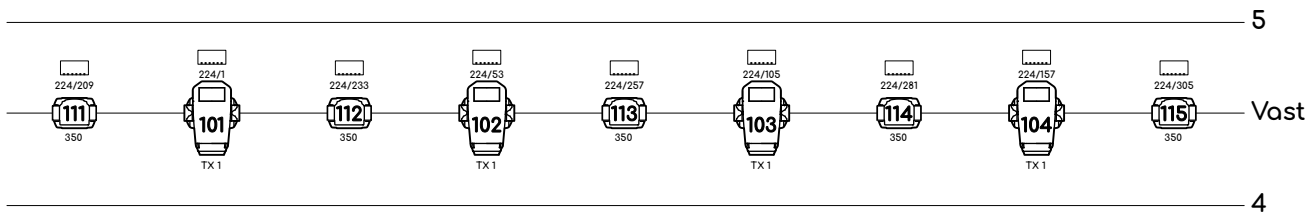

5


Vast

4

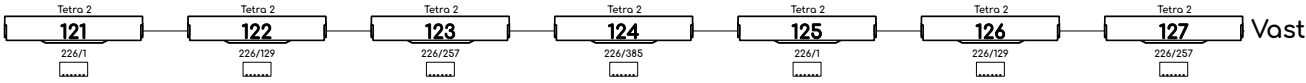


Vast


3

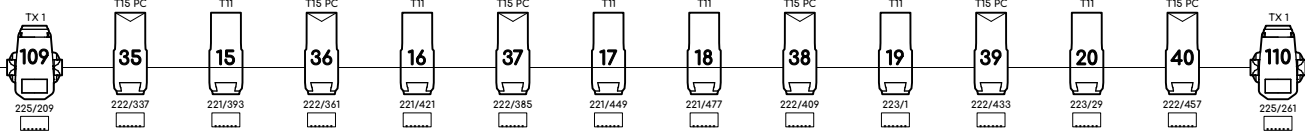

1

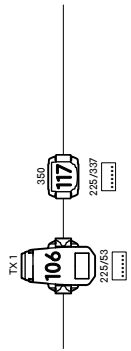


Onder Brug

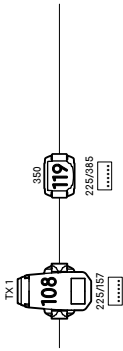

Onder Brug

Vast licht		
	Robe Lighting Robin LEDBeam 350	
Aantal: 9	Mode 3	
	Robe Lighting Robin TX1 Profile	
Aantal: 10	Mode 6	
	Robe Lighting Robin Tetra2	
Aantal: 7	Mode 6	
	Robe Lighting T11 Profile	
Aantal: 6	Mode 8	
	Robe Lighting T15 PC	
Aantal: 6	Mode 3	

Legend Key

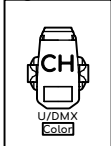

IP Guestconsole:
10.101.10.61
Subnet:
255.255.0.0

Zaallicht: 150

MDG: 201

Horizon

Dimmer	85	86	87	88
LEE kleur				

De Leest - Kleine zaal Vredesplein 12 5142 RA Waalwijk		1 Lightplot	
		DATE: 23/10/2025	
		DESIGNED BY:	
		DRAWN BY: Dennis vd Dool	
		UNITS: Millimeters	
		SCALE: AS NOTED	
		PAPERSIZE: ISO A3	
		CAD FILE: De Leest - kleine zaal.vwx	
		Revisions	
		NO. 1	BY DD Date 01/10/2025 Note Finalize
		2	DD 23/10/2025 Edits
			

Potchlijst

Channel	Device	Position	Universe	DMX	Mode
1	Robe Lighting T11 Prof il e		221	1	Mode 8
2	Robe Lighting T11 Prof il e		221	29	Mode 8
3	Robe Lighting T11 Prof il e		221	57	Mode 8
4	Robe Lighting T11 Prof il e		221	85	Mode 8
5	Robe Lighting T11 Prof il e		221	113	Mode 8
6	Robe Lighting T11 Prof il e		221	141	Mode 8
7	Robe Lighting T11 Prof il e	Los Licht	221	169	Mode 8
8	Robe Lighting T11 Prof il e	Los Licht	221	197	Mode 8
9	Robe Lighting T11 Prof il e	Los Licht	221	225	Mode 8
10	Robe Lighting T11 Prof il e	Los Licht	221	253	Mode 8
11	Robe Lighting T11 Prof il e	Los Licht	221	281	Mode 8
12	Robe Lighting T11 Prof il e	Los Licht	221	309	Mode 8
13	Robe Lighting T11 Prof il e	Los Licht	221	337	Mode 8
14	Robe Lighting T11 Prof il e	Los Licht	221	365	Mode 8
15	Robe Lighting T11 Prof il e	Zaalbrug	221	393	Mode 8
16	Robe Lighting T11 Prof il e	Zaalbrug	221	421	Mode 8
17	Robe Lighting T11 Prof il e	Zaalbrug	221	449	Mode 8
18	Robe Lighting T11 Prof il e	Zaalbrug	221	477	Mode 8
19	Robe Lighting T11 Prof il e	Zaalbrug	223	1	Mode 8
20	Robe Lighting T15 PC	Zaalbrug	223	29	Mode 8
21	Robe Lighting T15 PC	Los Licht	222	1	Mode 3
22	Robe Lighting T15 PC	Los Licht	222	25	Mode 3
23	Robe Lighting T15 PC	Los Licht	222	49	Mode 3
24	Robe Lighting T15 PC	Los Licht	222	73	Mode 3
25	Robe Lighting T15 PC	Los Licht	222	97	Mode 3
26	Robe Lighting T15 PC	Los Licht	222	121	Mode 3
27	Robe Lighting T15 PC	Los Licht	222	145	Mode 3
28	Robe Lighting T15 PC	Los Licht	222	169	Mode 3
29	Robe Lighting T15 PC	Los Licht	222	193	Mode 3
30	Robe Lighting T15 PC	Los Licht	222	217	Mode 3
31	Robe Lighting T15 PC	Los Licht	222	241	Mode 3
32	Robe Lighting T15 PC	Los Licht	222	265	Mode 3
33	Robe Lighting T15 PC	Los Licht	222	289	Mode 3
34	Robe Lighting T15 PC	Los Licht	222	313	Mode 3
35	Robe Lighting T15 PC	Zaalbrug	222	337	Mode 3
36	Robe Lighting T15 PC	Zaalbrug	222	361	Mode 3
37	Robe Lighting T15 PC	Zaalbrug	222	385	Mode 3
38	Robe Lighting T15 PC	Zaalbrug	222	409	Mode 3
39	Robe Lighting T15 PC	Zaalbrug	222	433	Mode 3
40	Robe Lighting T15 PC	Zaalbrug	222	457	Mode 3
41	CLF Lighting Yara		223	1	6ch
42	CLF Lighting Yara		223	7	6ch
43	CLF Lighting Yara		223	18	6ch
44	CLF Lighting Yara		223	29	6ch
45	CLF Lighting Yara		223	40	6ch
46	CLF Lighting Yara		223	51	6ch
47	CLF Lighting Yara		223	62	6ch
48	CLF Lighting Yara		223	73	6ch
49	CLF Lighting Yara		223	84	6ch
50	CLF Lighting Yara		223	95	6ch
51	CLF Lighting Yara		223	106	6ch
52	CLF Lighting Yara		223	117	6ch
53	CLF Lighting Yara		223	128	6ch
54	CLF Lighting Yara		223	139	6ch
55	CLF Lighting Yara		223	150	6ch
56	CLF Lighting Yara		223	161	6ch
57	CLF Lighting Yara		223	172	6ch
58	CLF Lighting Yara		223	183	6ch
59	CLF Lighting Yara		223	194	6ch
60	CLF Lighting Yara		223	205	6ch
61	CLF Lighting Yara		223	216	6ch
62	CLF Lighting Yara		223	227	6ch
63	CLF Lighting Yara		223	238	6ch
64	CLF Lighting Yara		223	249	6ch
101	Robe Lighting Robin TX1 Prof il e	Vast	224	1	Mode 6
102	Robe Lighting Robin TX1 Prof il e	Vast	224	53	Mode 6
103	Robe Lighting Robin TX1 Prof il e	Vast	224	105	Mode 6
104	Robe Lighting Robin TX1 Prof il e	Vast	224	157	Mode 6
105	Robe Lighting Robin TX1 Prof il e	Onder Bruu	225	1	Mode 6
106	Robe Lighting Robin TX1 Prof il e	Onder Bruu	225	53	Mode 6
107	Robe Lighting Robin TX1 Prof il e	Onder Bruu	225	105	Mode 6
108	Robe Lighting Robin TX1 Prof il e	Onder Bruu	225	157	Mode 6
109	Robe Lighting Robin TX1 Prof il e	Zaalbrug	225	209	Mode 6
110	Robe Lighting Robin TX1 Prof il e	Zaalbrug	225	261	Mode 6
111	Robe Lighting Robin LEDBeam 350	Vast	224	209	Mode 3
112	Robe Lighting Robin LEDBeam 350	Vast	224	233	Mode 3
113	Robe Lighting Robin LEDBeam 350	Vast	224	257	Mode 3
114	Robe Lighting Robin LEDBeam 350	Vast	224	281	Mode 3
115	Robe Lighting Robin LEDBeam 350	Vast	224	305	Mode 3
116	Robe Lighting Robin LEDBeam 350	Onder Bruu	225	313	Mode 3
117	Robe Lighting Robin LEDBeam 350	Onder Bruu	225	337	Mode 3
118	Robe Lighting Robin LEDBeam 350	Onder Bruu	225	361	Mode 3
119	Robe Lighting Robin LEDBeam 350	Onder Bruu	225	385	Mode 3
121	Robe Lighting Robin Tetra2	Vast	226	1	Mode 6
122	Robe Lighting Robin Tetra2	Vast	226	129	Mode 6
123	Robe Lighting Robin Tetra2	Vast	226	257	Mode 6
124	Robe Lighting Robin Tetra2	Vast	226	385	Mode 6
125	Robe Lighting Robin Tetra2	Vast	226	1	Mode 6
126	Robe Lighting Robin Tetra2	Vast	226	129	Mode 6
127	Robe Lighting Robin Tetra2	Vast	226	257	Mode 6
150	Zaallicht			0	

Los licht

24x CLF
Yara
Mode 6ch

Yara
41
223/1

Yara
42
223/7

Yara
43
223/18

Yara
44
223/29

Yara
45
223/40

Yara
46
223/51

Yara
47
223/62

Yara
48
223/73

Yara
49
223/84

Yara
50
223/95

Yara
51
223/106

Yara
52
223/117

Yara
53
223/128

Yara
54
223/139

Yara
55
223/150

Yara
56
223/161

Yara
57
223/172

Yara
58
223/183

Yara
59
223/194

Yara
60
223/205

Yara
61
223/216

Yara
62
223/227

Yara
63
223/238

Yara
64
223/249

T15 PC
21
222/1

T15 PC
22
222/25

T15 PC
23
222/49

T15 PC
24
222/73

T15 PC
25
222/97

T15 PC
26
222/121

T15 PC
27
222/145

T15 PC
28
222/169

T15 PC
29
222/193

T15 PC
30
222/217

T15 PC
31
222/241

T15 PC
32
222/265

T15 PC
33
222/289

T15 PC
34
222/313

T11
1
221/1

T11
2
221/29

T11
3
221/57

T11
4
221/85

T11
5
221/113

T11
6
221/141

T11
7
221/169

T11
8
221/197

T11
9
221/225

T11
10
221/253

T11
11
221/281

T11
12
221/309

T11
13
221/337

T11
14
221/365